

PROJECT TITLE:


www.kimley-horn.com

NOTE:

NO.	DATE	DESCRIPTION OF REVISION	NAME
△			
△			
△			

DRAWING TITLE	
DATE ISSUED	APPROVED
PROJECT CODE	DESIGNED
SCALE	DESTINED
SHEET NO.	TOTAL
DRAWING NO.	REV.

- *  부재는 리깅할 수 없음.
 - *  리깅 POINT.
-  차량출구
  차량입구

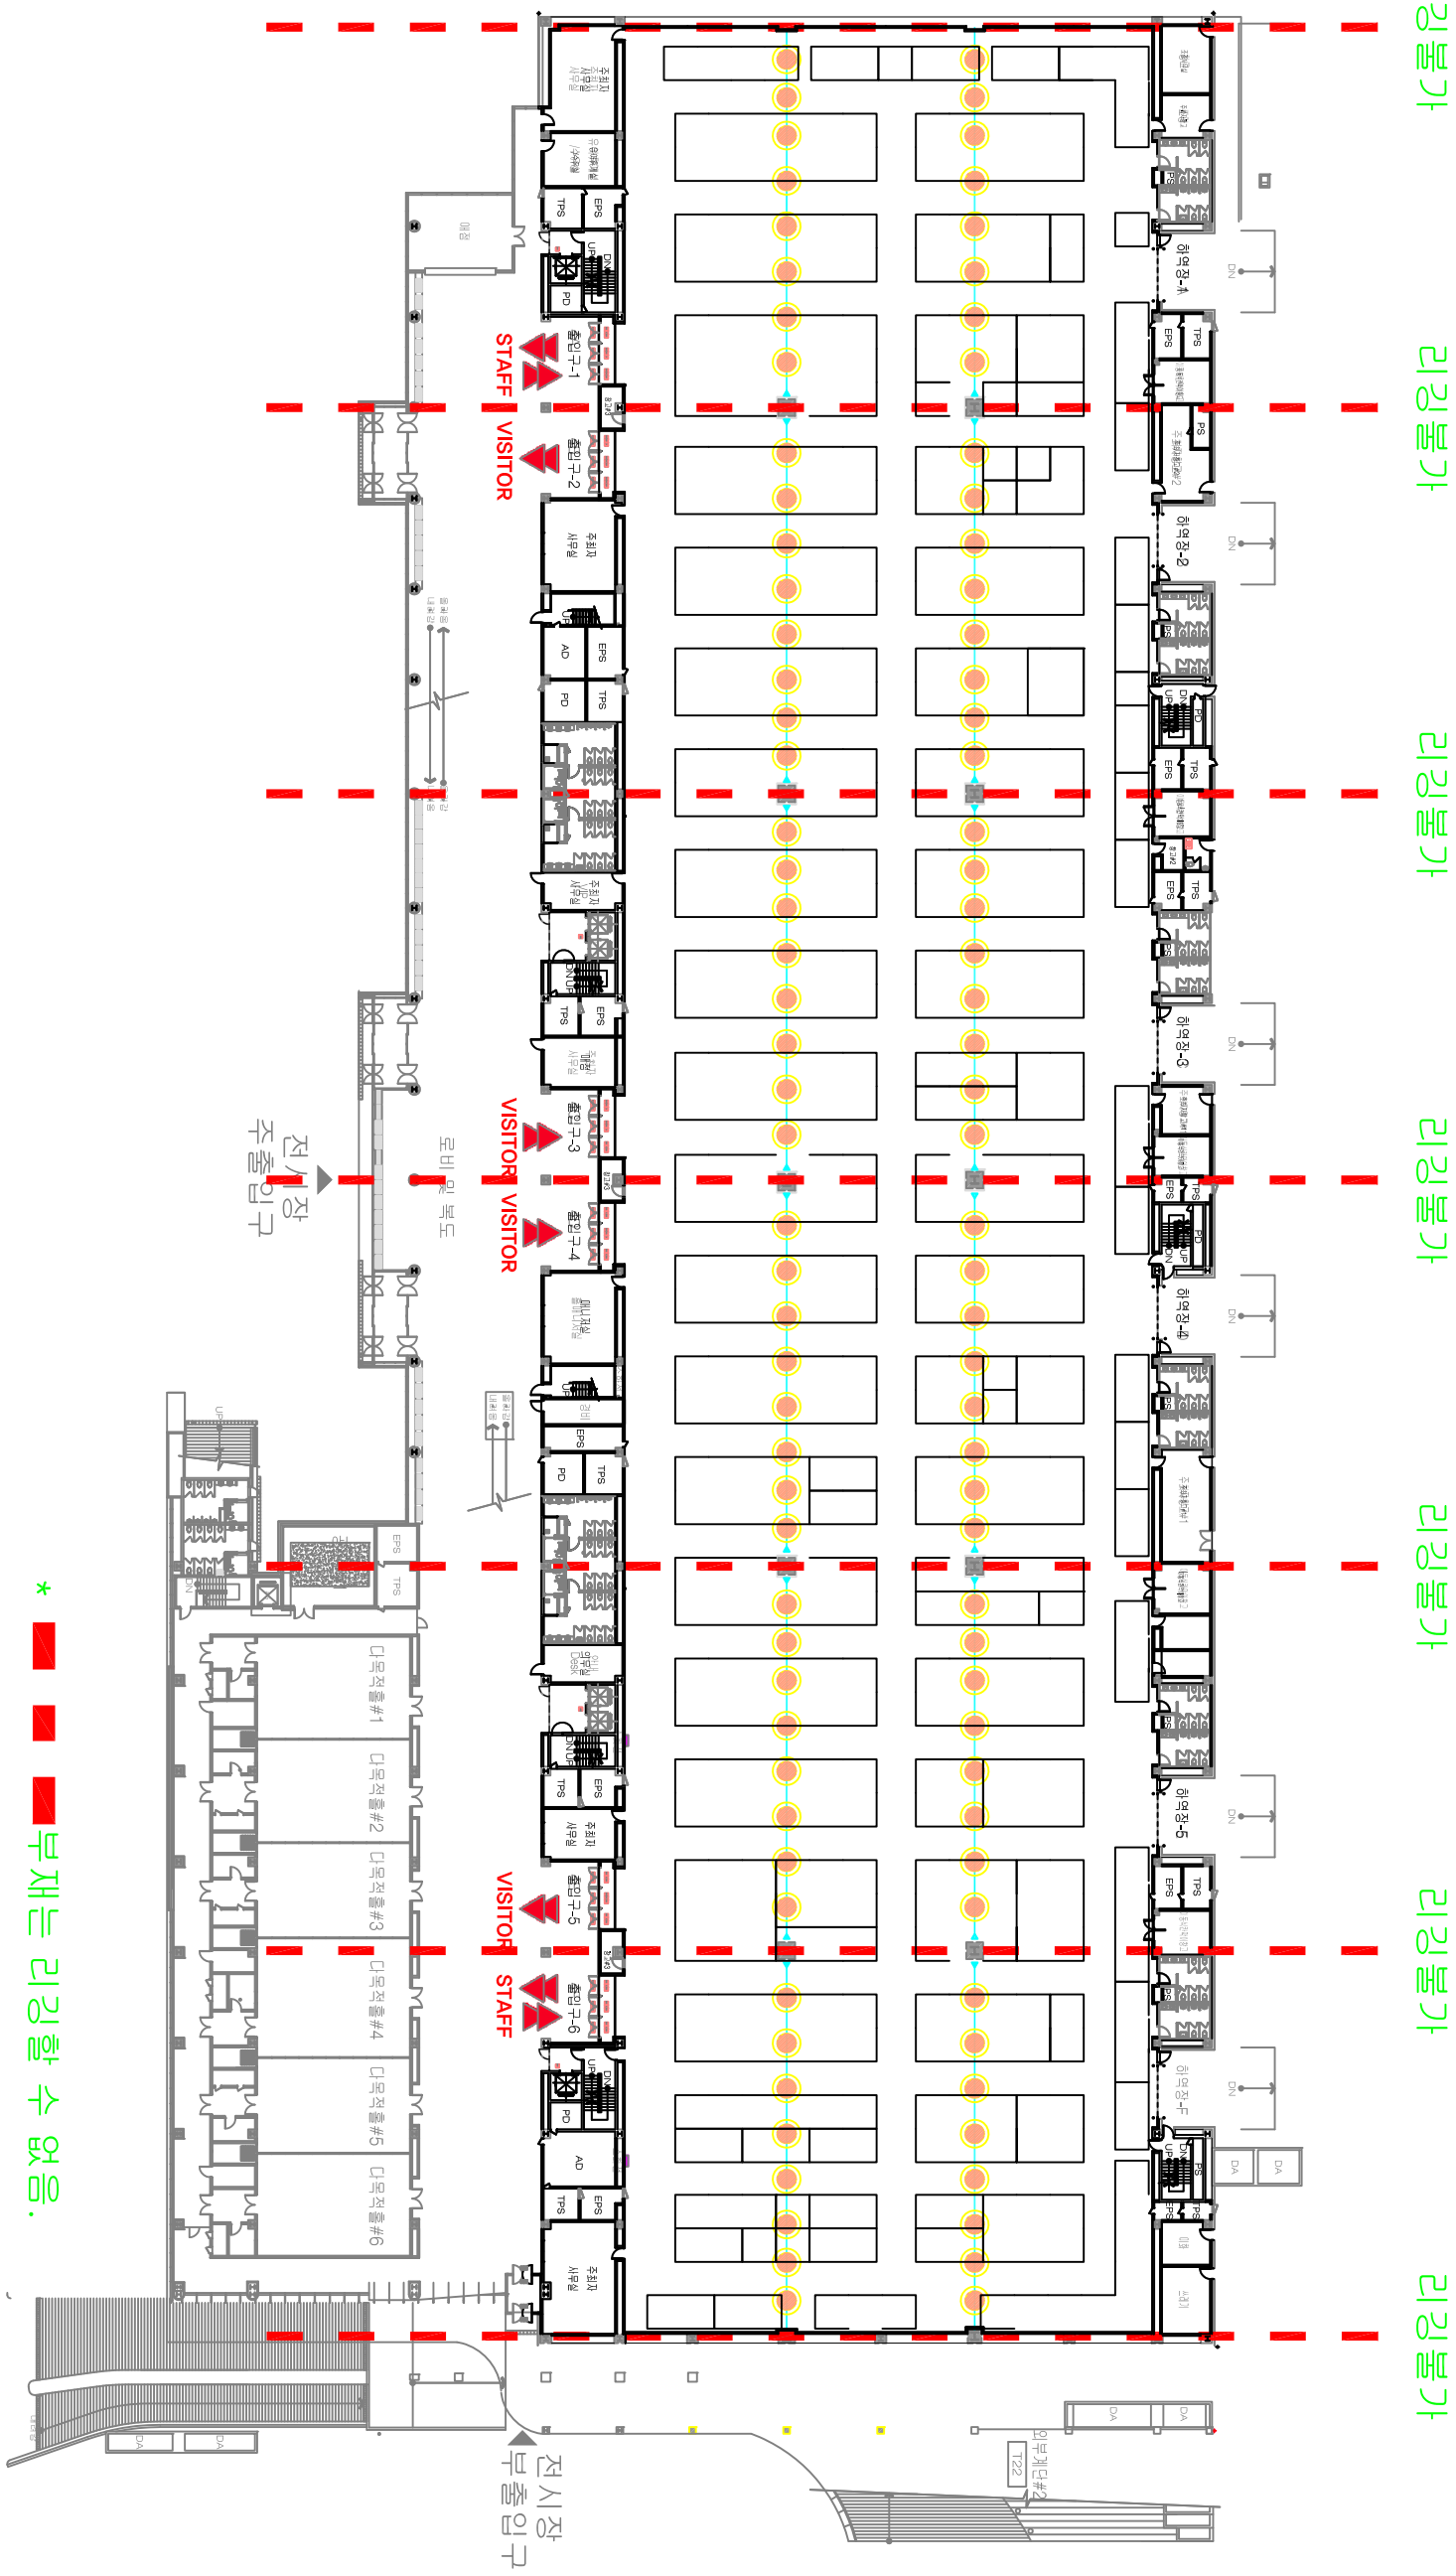

벅스콘 신관 중 지붕 RIGGING POINT